



1 Framing Floor Plan
A101 Scale: 3/32" = 1'-0"

Bent B-H
Bent G & H
missing braces

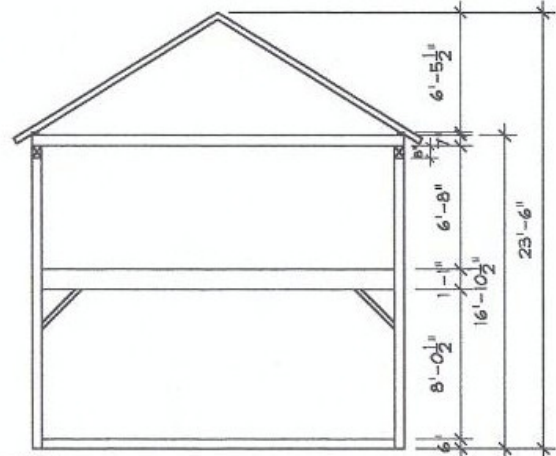


1 Framing Elevation
A201 Scale: 3/16" = 1'-0"

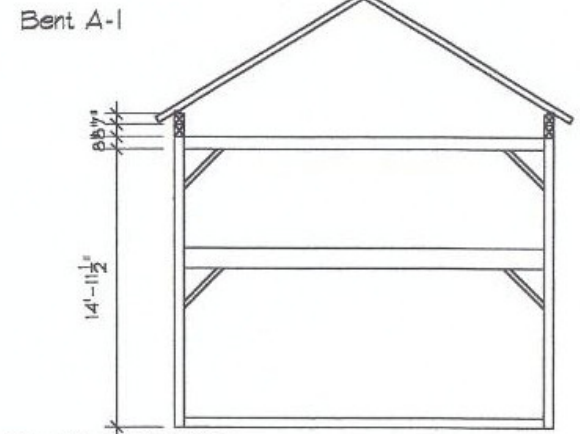


1 Framing Elevation
A202 Scale: 3/16" = 1'-0"

Ceiling joists @ 48" O.C. 10 Rafters @ 35 1/8" O.C. Floor joists @ 30 1/2" O.C.

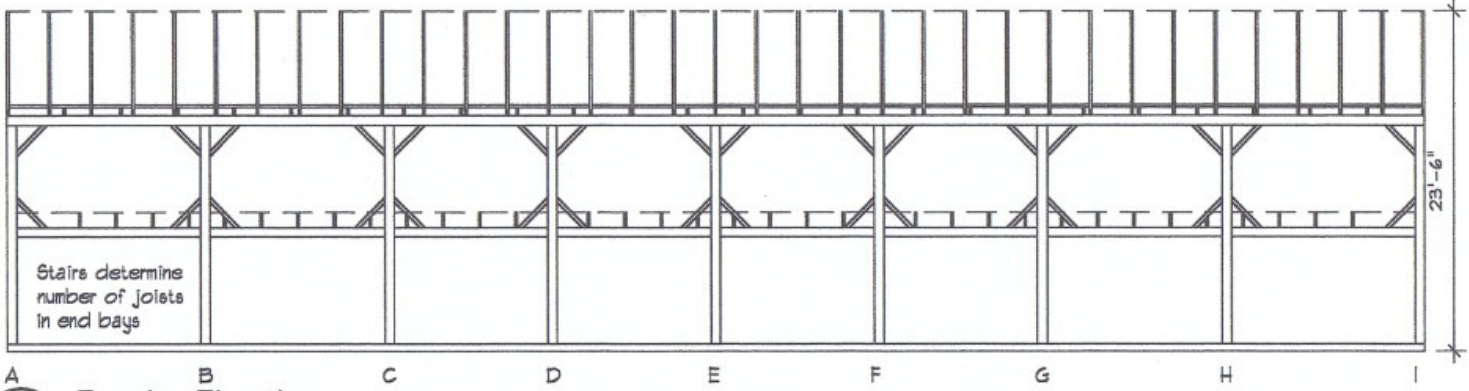

1 Framing Elevation
A203 Scale: 3/32" = 1'-0"

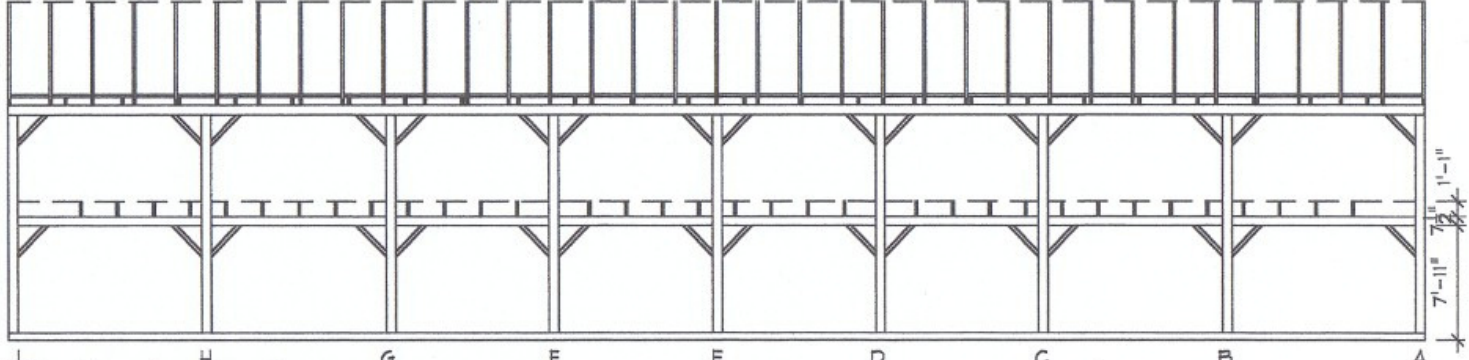

1 Framing Elevation
A204 Scale: 3/32" = 1'-0"